



INDIAN HILL MIDDLE SCHOOL TEMPORARY CLASSROOM BUILDINGS

6845 DRAKE RD
INDIAN HILL, OH 45243

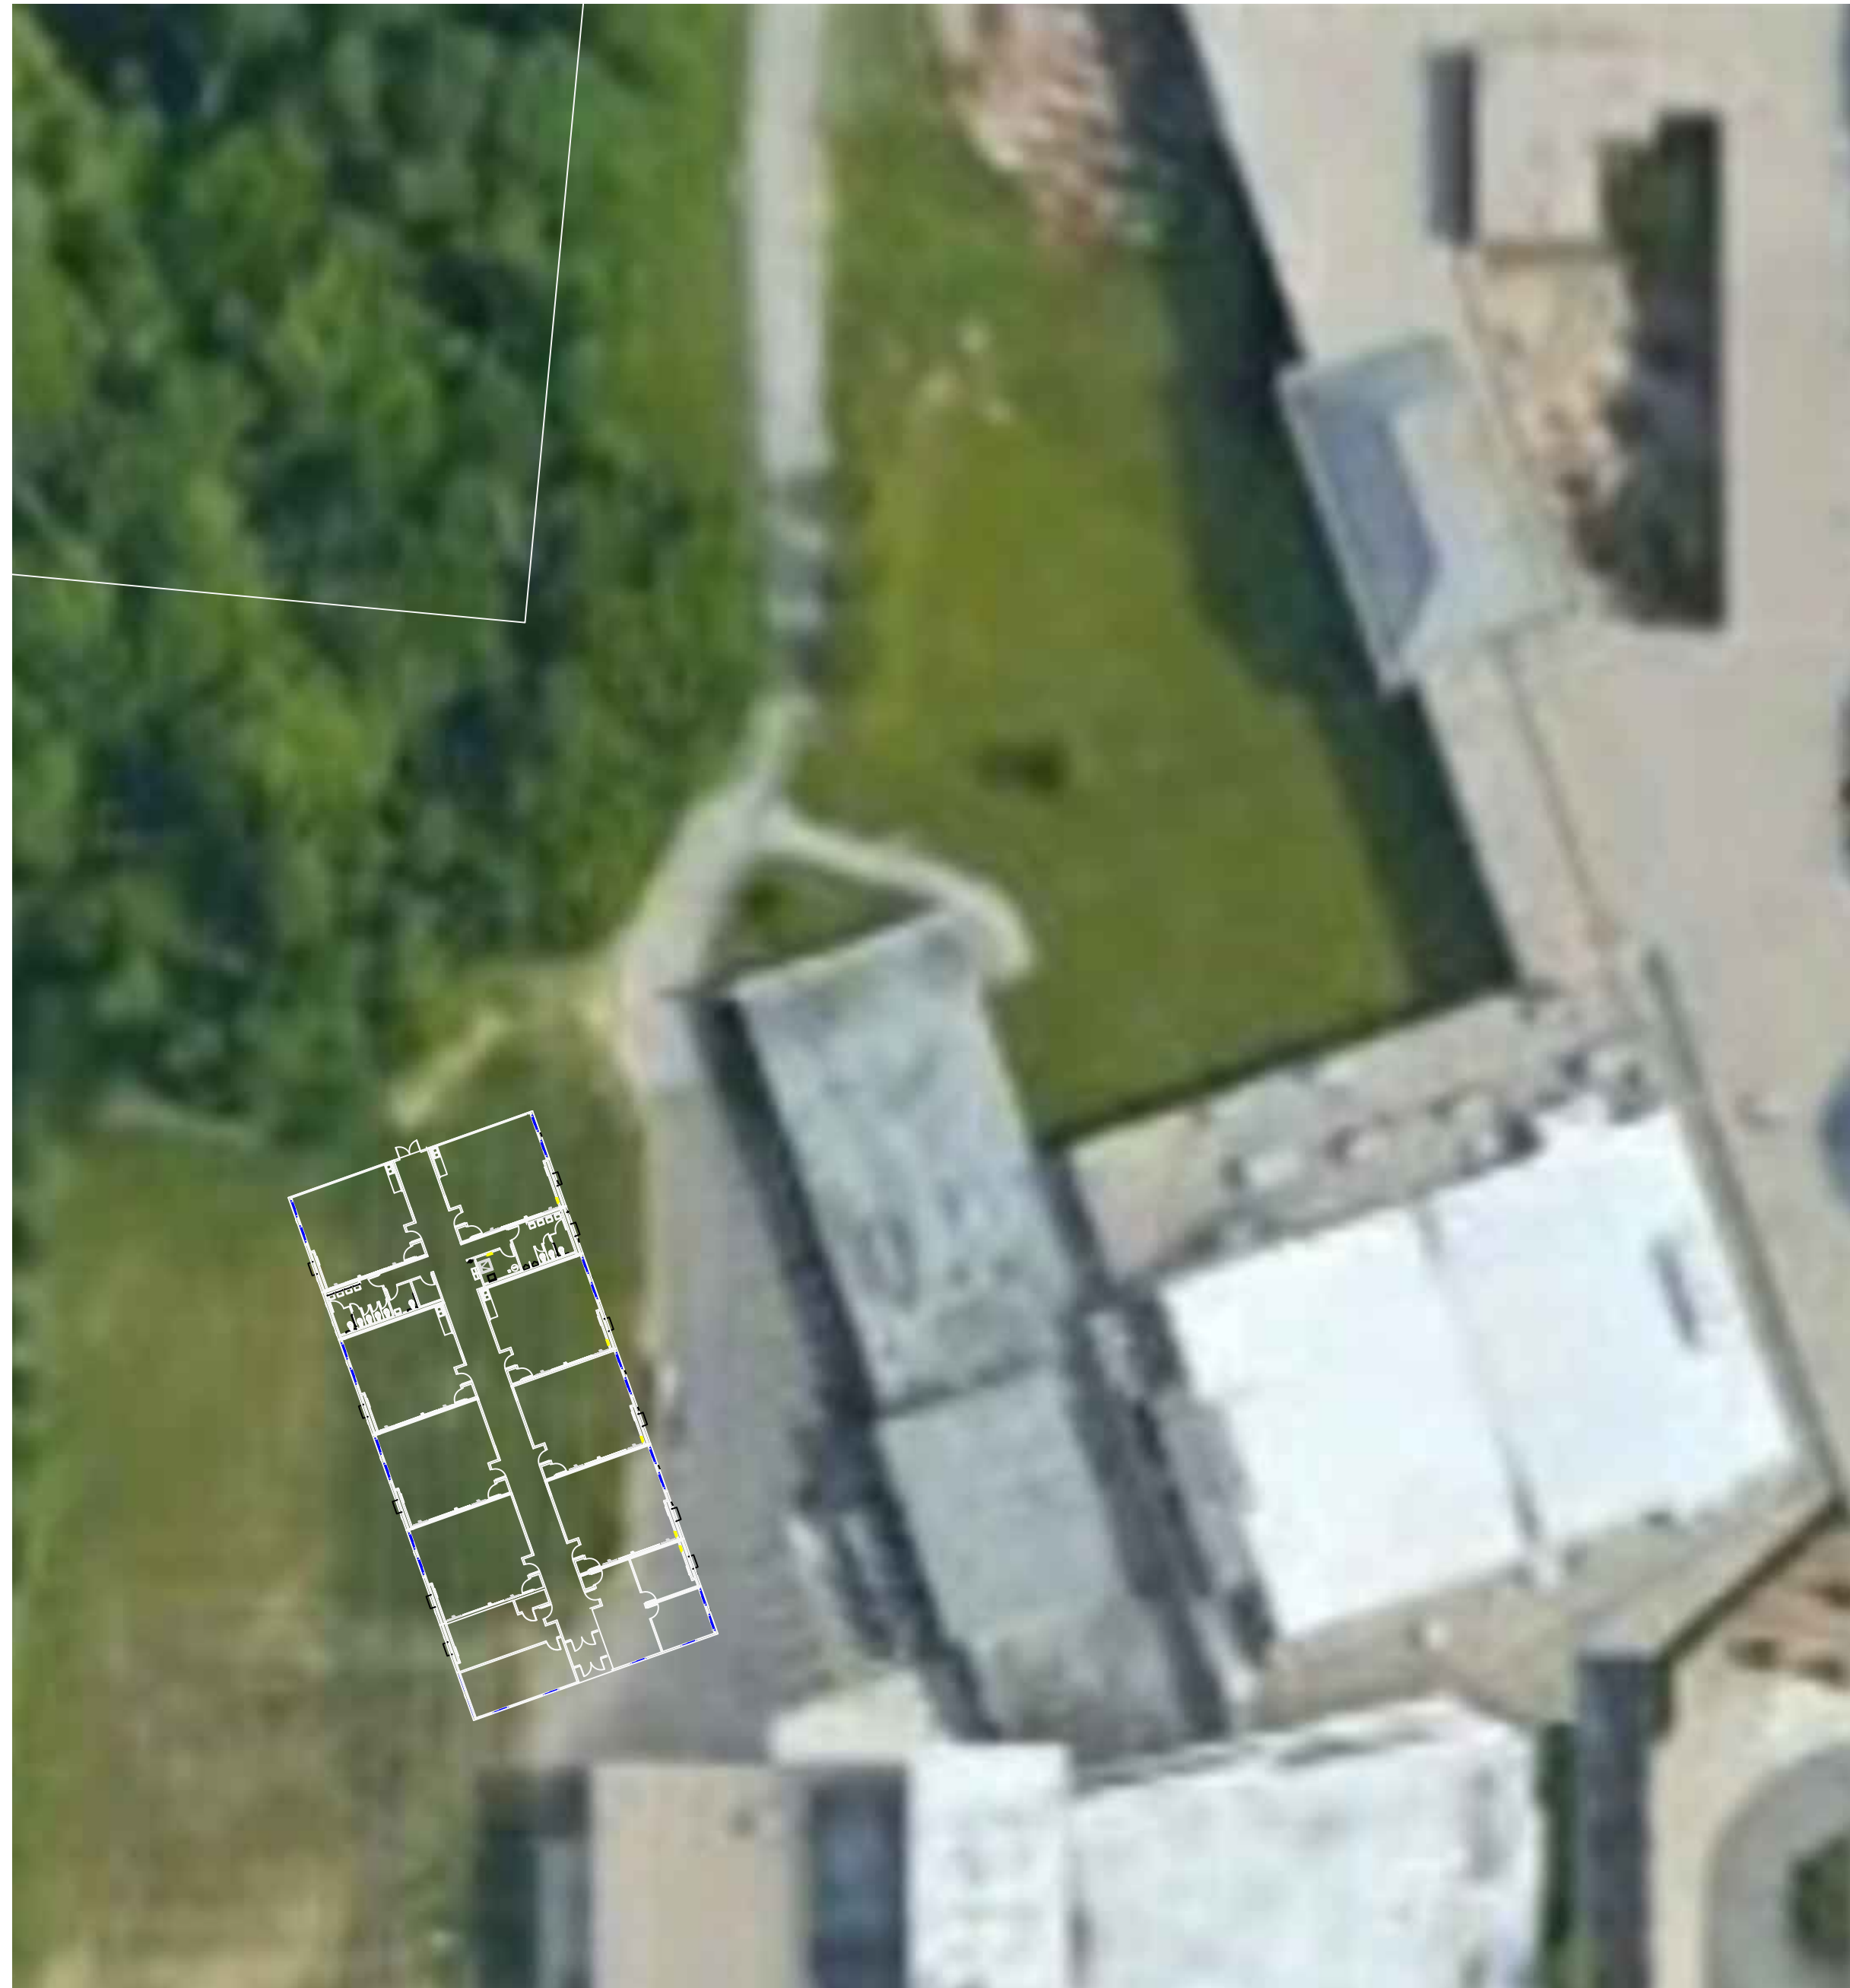

FLOOR PLAN
SCALE: 3/32" = 1'-0"

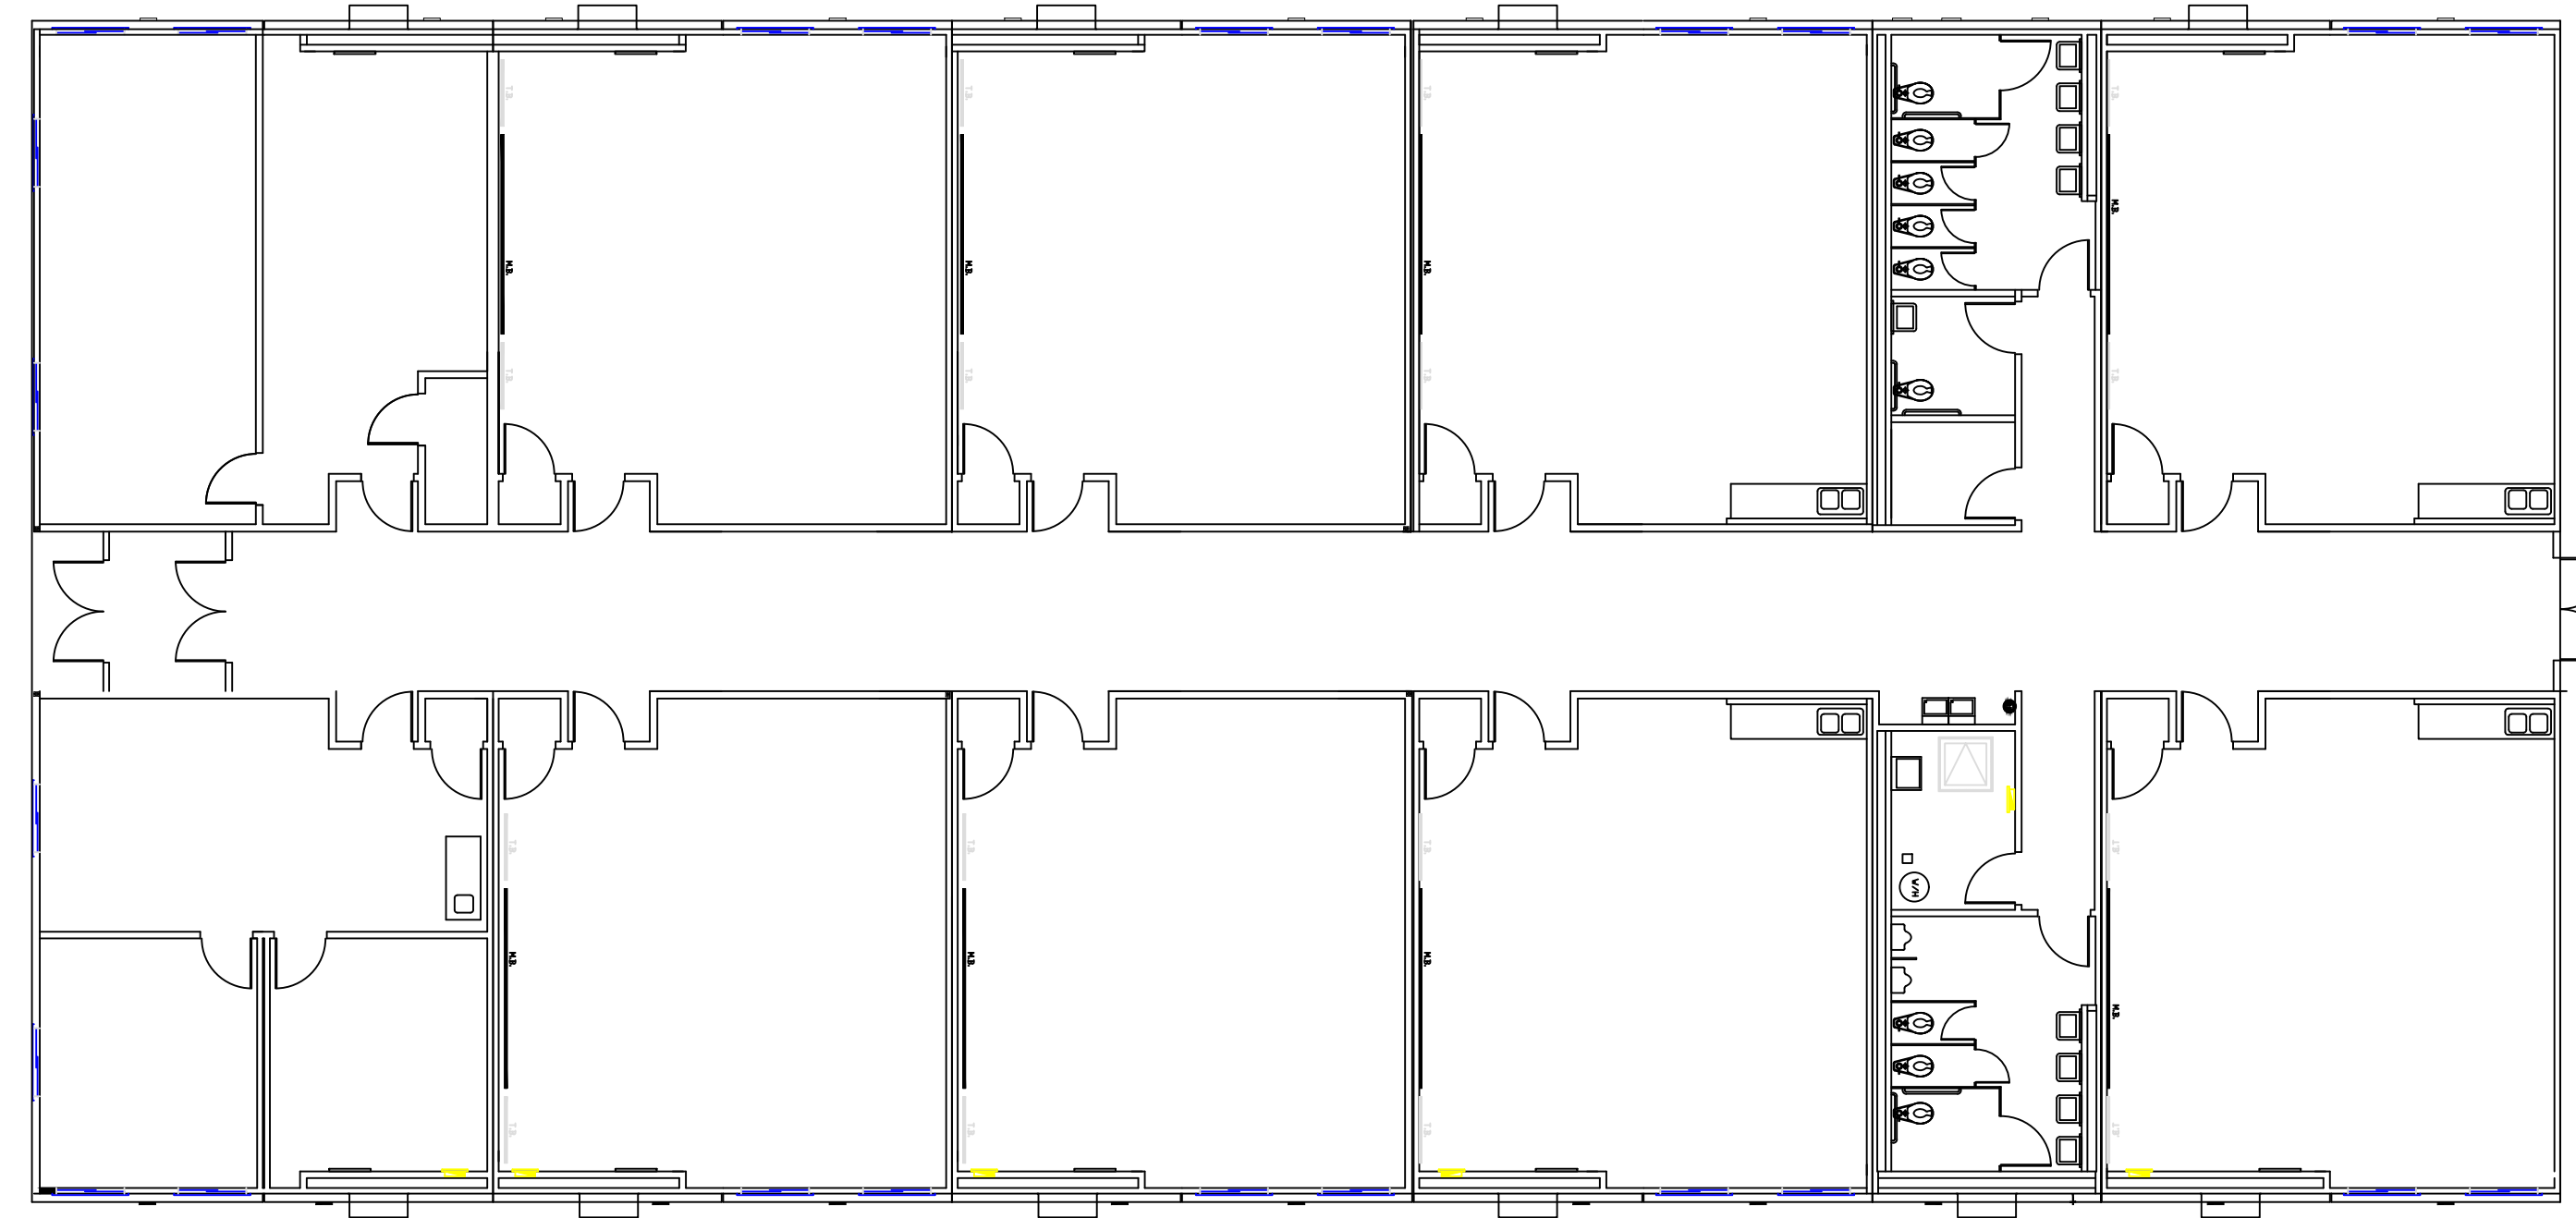

FLOOR PLAN
SCALE: 3/32" = 1'-0"



REVISIONS	BY

Greg Noeth Architect
216-789-2086

EMOD
EMOD Construction Co.
Construction Management and Consulting

TITLE

Modular Classroom Swing Space
INDIAN HILL MIDDLE SCHOOL
6845 DRAKE RD.
INDIAN HILL, OH 45243

DATE 3/12/21
PROJ. 5
SHEET

T-1